


Installation example DRAINFIX - Twin_wave

Load category = Walkable

Non trafficked area

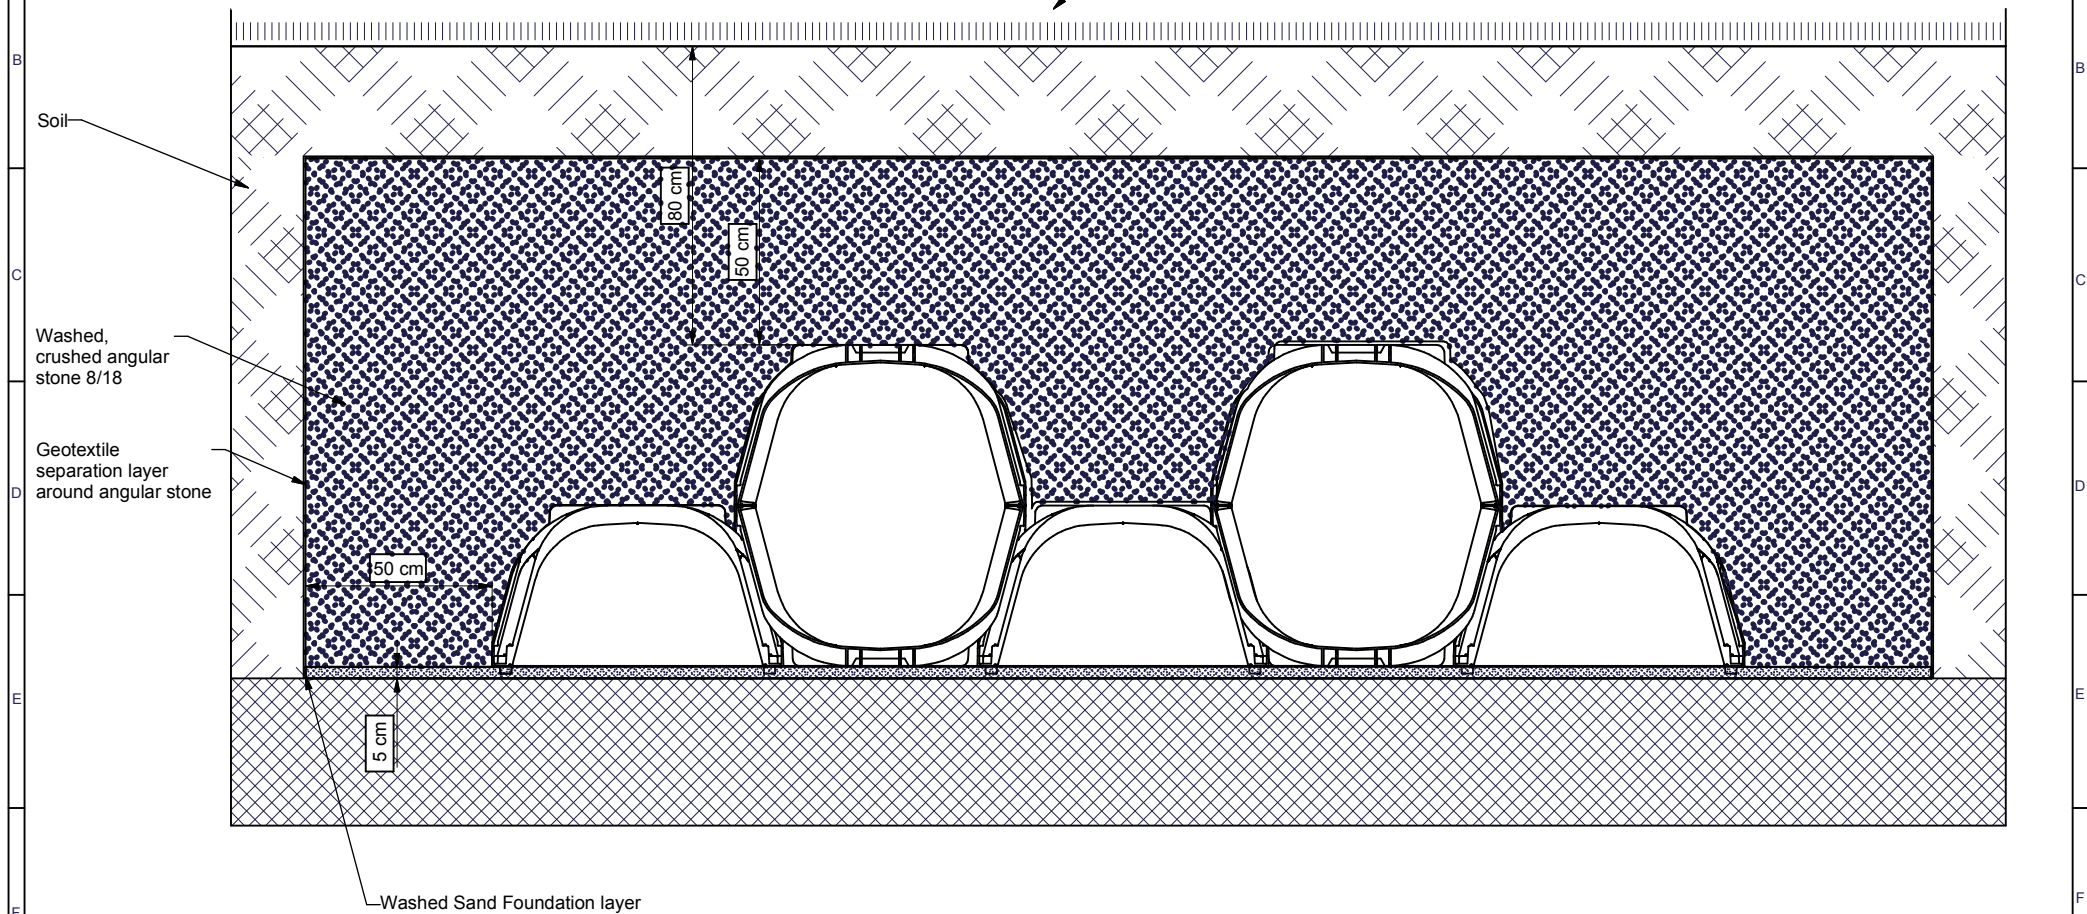

The installation examples / advice constantly are adapted to the technical conditions. with new editions older expenditures lose their validity. www.hauraton.com; siehe Service / Download

Applying to following channel systems:
Drainfix Twin

Condition: 01.09.2006

Our general installation instructions apply.

Surface:
Non trafficked area

hauraton

Werkstraße 13 Tel. +49 (0) 72 22 9 58-0
D-76437 Rastatt Fax.+49 (0) 72 22 9 58-100

Description: DRF-Twin_Einbau in Grünfläche

Compass-no. \\Data-fs1\Compass_Data\2006\09\0\0000012350.idw